



NOTICE TO UTILITY LOCATORS:
All TOWARDEX owned underground facilities, including ducts and cable vaults shall be delineated and marked on surface with identifying abbreviation of "TWDX".

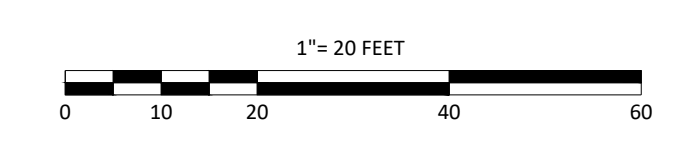

LEGEND

⊗	ELECTRIC POLE	⊕	STREET LIGHT
⊗	JOINT UTILITY POLE	⊕	ELECTRIC HH
⊗	LAMP POST	⊕	TEL HH
⊗	TRAFFIC LIGHT	⊕	CATV HH
⊗	SEWER MH	⊕	COMM PEDESTAL
⊗	DRAIN MH	⊕	IRRIGATION VALVE
⊗	TELEPHONE MH	⊕	WATER METER
⊗	ELECTRIC MH	⊕	GAS METER
⊗	CATV MH	⊕	SEWER GATE
⊗	WATER MH	⊕	GAS GATE
⊗	PAG	⊕	WATER GATE
⊗	BUSH/SHRUB	⊕	HYDRANT
⊗	R/W	⊕	MAIL BOX
⊗	CULVERT	⊕	STONE BOUND
⊗	GUARD RAIL	⊕	PARKING METER(S)
⊗	FENCE	⊕	STEEL POST
⊗	ELECTRIC VAULT	⊕	SIGN POLE
⊗	TRAFFIC HH	⊕	UG CABLE MARKER
⊗	PROPOSED HH	⊕	TRANSFORMER
⊗	PROPOSED CONDUIT	⊕	CATCH BASIN

NOTE:
EXISTING UTILITIES SHOWN ARE APPROXIMATE AND NOT WARRANTED TO BE CORRECT. THE CONTRACTOR SHALL VERIFY THE LOCATION OF ALL PUBLIC AND PRIVATE UTILITIES PRIOR TO BEGINNING ANY EXCAVATION.

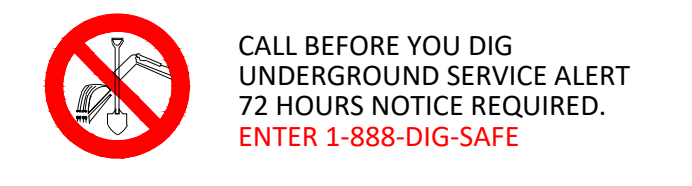

PREPARED BY:
AXIS
ENGINEERING GROUP

PREPARED FOR:
twdx
Infrastructure

REV #	DESCRIPTION	DATE
GK-1	Upd. matchline to C19BAT2CP1	7/5/2024

TITLE:
HEX CONDUIT SYSTEM C19BA Tranche 2
59 INNER BELT RD
SOMERVILLE, MA

SURVEYED BY: AXIS ENGINEERING PRINT NO: 1 OF 1
DRAWN BY: MB SCALE: 1" = 20'
DATE: 10/5/2021 AS-BUILT:

NOTE:
DEPTH SHALL VARY BASED UPON ENCOUNTERS WITH EXISTING UTILITIES. CONTRACTOR SHALL MAINTAIN A MINIMUM OF 24" DEPTH OF COVER. IF 24" MINIMUM DEPTH OF COVER CANNOT BE ACHIEVED, CONSULT W/ ENGINEER.
TRENCH WIDTH DIMENSIONS SHOWN FOR CLARITY. ACTUAL WIDTH WILL DEPEND ON FIELD CONDITIONS.

NOTE:
DEPTH SHALL VARY BASED UPON ENCOUNTERS WITH EXISTING UTILITIES. CONTRACTOR SHALL MAINTAIN A MINIMUM OF 24" DEPTH OF COVER. IF 24" MINIMUM DEPTH OF COVER CANNOT BE ACHIEVED, CONSULT W/ ENGINEER.
TRENCH WIDTH DIMENSIONS SHOWN FOR CLARITY. ACTUAL WIDTH WILL DEPEND ON FIELD CONDITIONS.

