

Contract Number:	C19BA
Date:	05/ 12/ 23
Vault Number:	C19BA-200
Location:	59 INNER BELT RD, 78+32
City:	SOMERVILLE, MA
Contractor:	COMMONWEALTH CONSTRUCTION
Inspector:	GEORGE PATRIDGE
Sheet Number:	01 OF 02



CABLE VAULT SIZE

3' X 3' X 4' (L x W x H)

Underground Vault Mfr.:

SABOW AND CO., INC. D/B/A PHOENIX PRECAST PRODUCTS
OF CONCORD, NEW HAMPSHIRE
MANUFACTURED 8/27/2020
INSTALLED 4/13/2021


NOTE: (N) SYMBOL DENOTES DIRECTION OF WALL WHERE DUCT IS LOCATED IN OR OUT.

NOTE: ALL INNERDUCTS ARE MAXCELL MXE64283 (1.05" TENANT CABLE DIA) UNLESS OTHERWISE SPECIFIED.

DUCTS ARE ADDRESSED AS FOLLOWS:

<WALL> <OUTER 4" DUCT #> . <INNER DUCT #>

Examples:
E4.1, S11.9, etc

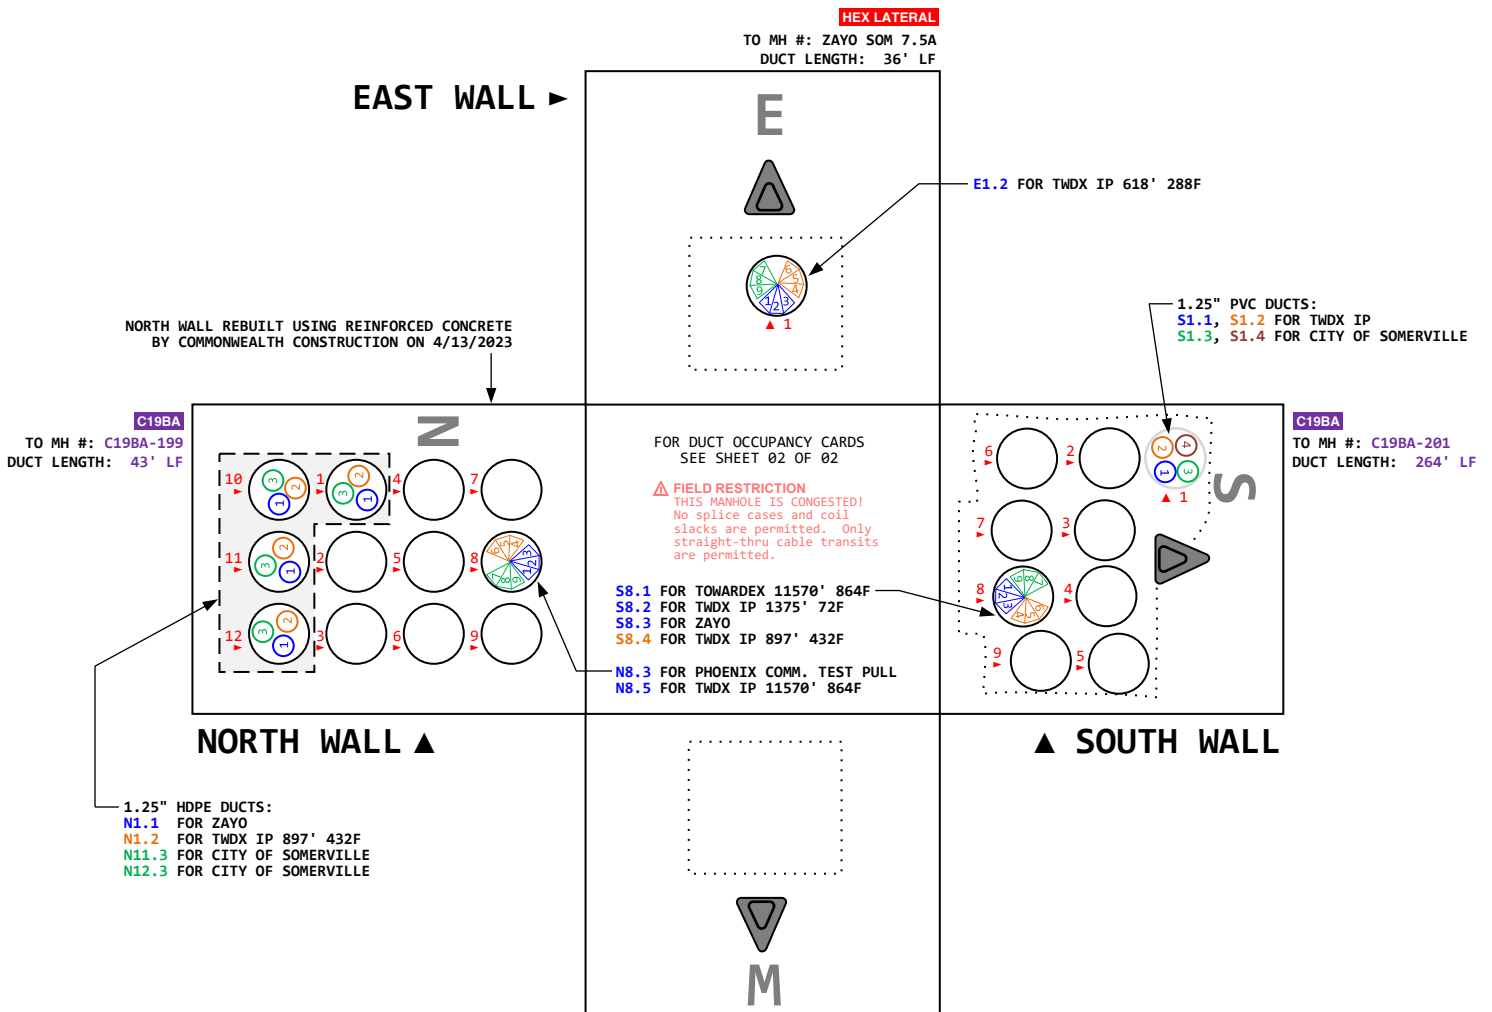

NOTICE TO UTILITY LOCATORS:
All TOWARDEX owned underground facilities, including ducts and cable vaults shall be delineated and marked on surface with identifying abbreviation of "TWDX"