

MANHOLE BUTTERFLY

Contract Number:	C19BA
Date:	12/ 07/ 21
Vault Number:	C19BA-203
Location:	90 INNER BELT RD, STA 69+75
City:	SOMERVILLE, MA
Contractor:	COMMONWEALTH CONSTRUCTION
Inspector:	GEORGE KEYES
Sheet Number:	01 OF 01



CABLE VAULT SIZE 4' X 4' X 4' (L x W x H)


Underground Vault Mfr.:
SHEA CONCRETE PRODUCTS, INC. OF WILMINGTON, MASS.
MANUFACTURED 7/2/2021
INSTALLED 7/14/2021

NOTE: (N) SYMBOL DENOTES DIRECTION OF WALL WHERE DUCT IS LOCATED IN OR OUT.

NOTE: ALL INNERDUCTS ARE MAXCELL MXE64283 (1.05" TENANT CABLE DIA) UNLESS OTHERWISE SPECIFIED.

DUCTS ARE ADDRESSED AS FOLLOWS:
<WALL> <OUTER 4" DUCT #> . <INNER DUCT #>

Examples:
S4.1, N11.9, etc

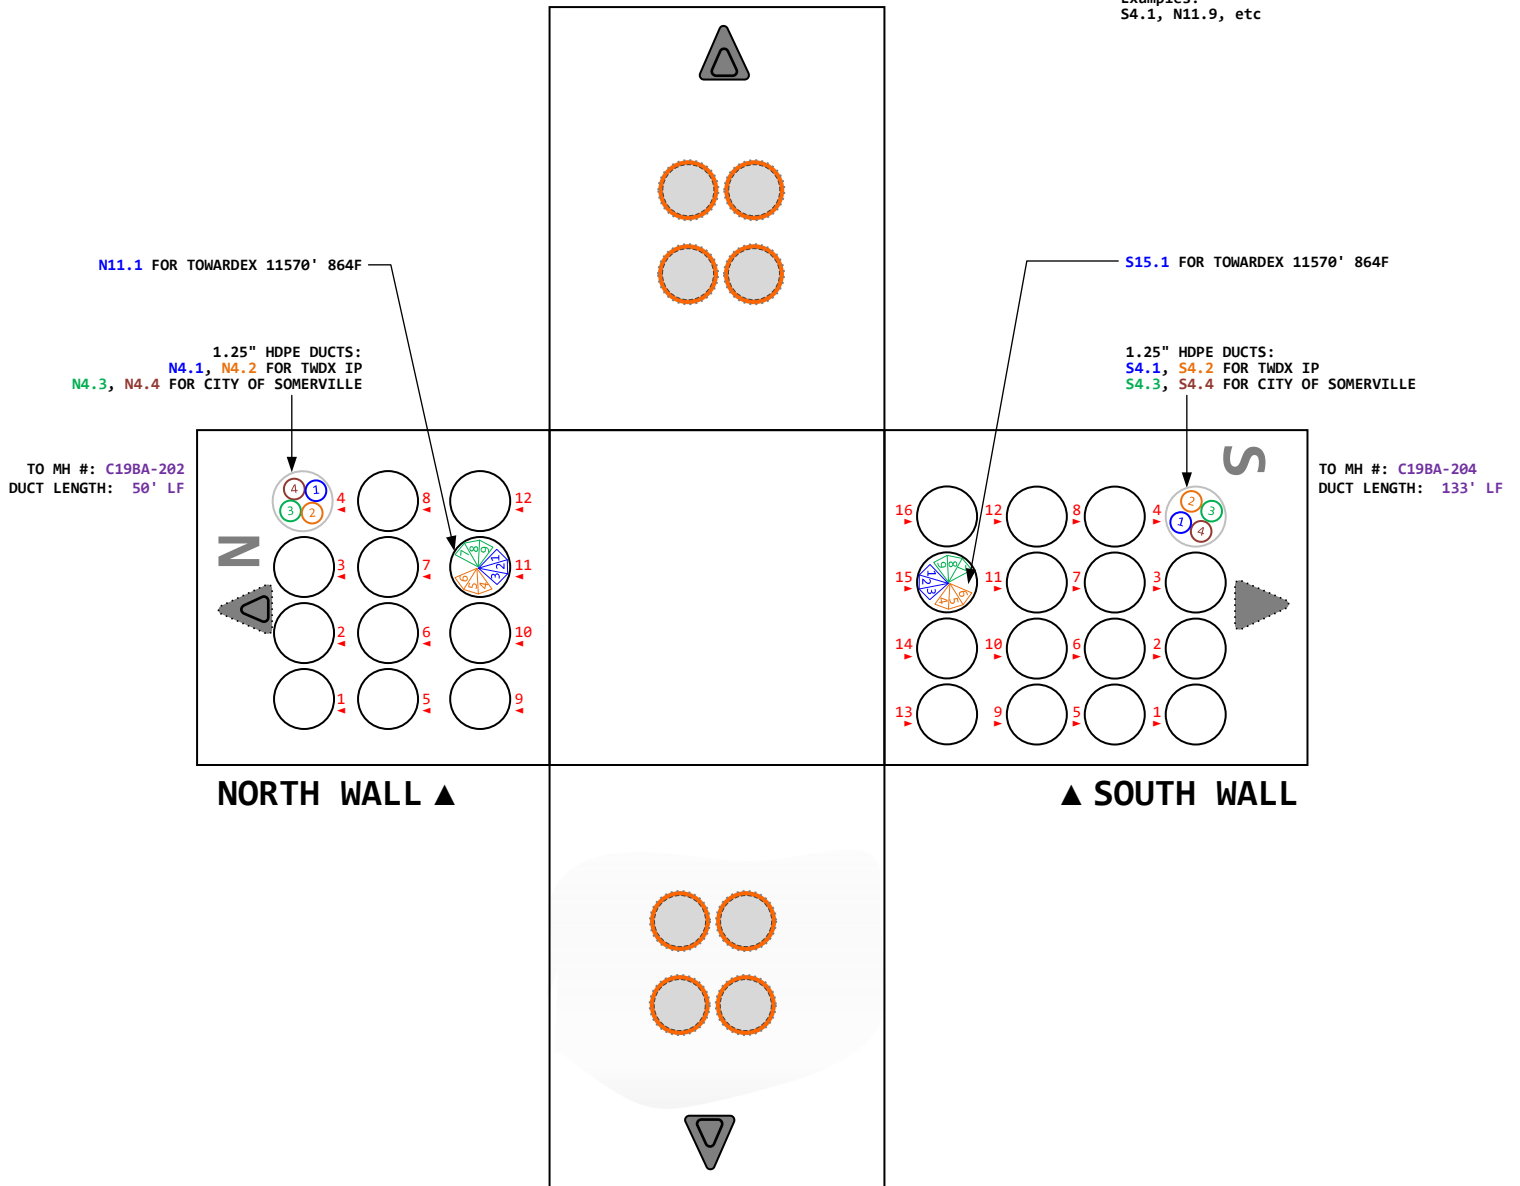

NOTICE TO UTILITY LOCATORS:
All TOWARDEX owned underground facilities, including ducts and cable vaults shall be delineated and marked on surface with identifying abbreviation of "TWDX"