



## CABLE VAULT SIZE

**3' X 3' X 4' (L x W x H)**

Underground Vault Mfr.:  
SABOW AND CO., INC. D/B/A PHOENIX PRECAST PRODUCTS  
OF CONCORD, NEW HAMPSHIRE  
MANUFACTURED 10/8/2020  
INSTALLED 10/20/2020


**NOTE:** (N) SYMBOL DENOTES DIRECTION  
OF WALL WHERE DUCT IS LOCATED  
IN OR OUT.

**NOTE:** ALL INNERDUCTS ARE MAXCELL MXE64283  
(1.05" TENANT CABLE DIA) UNLESS OTHERWISE  
SPECIFIED.

**DUCTS ARE ADDRESSED AS FOLLOWS:**

**<WALL> <OUTER 4" DUCT #> . <INNER DUCT #>**

**Examples:**  
E4.1, S11.9, etc

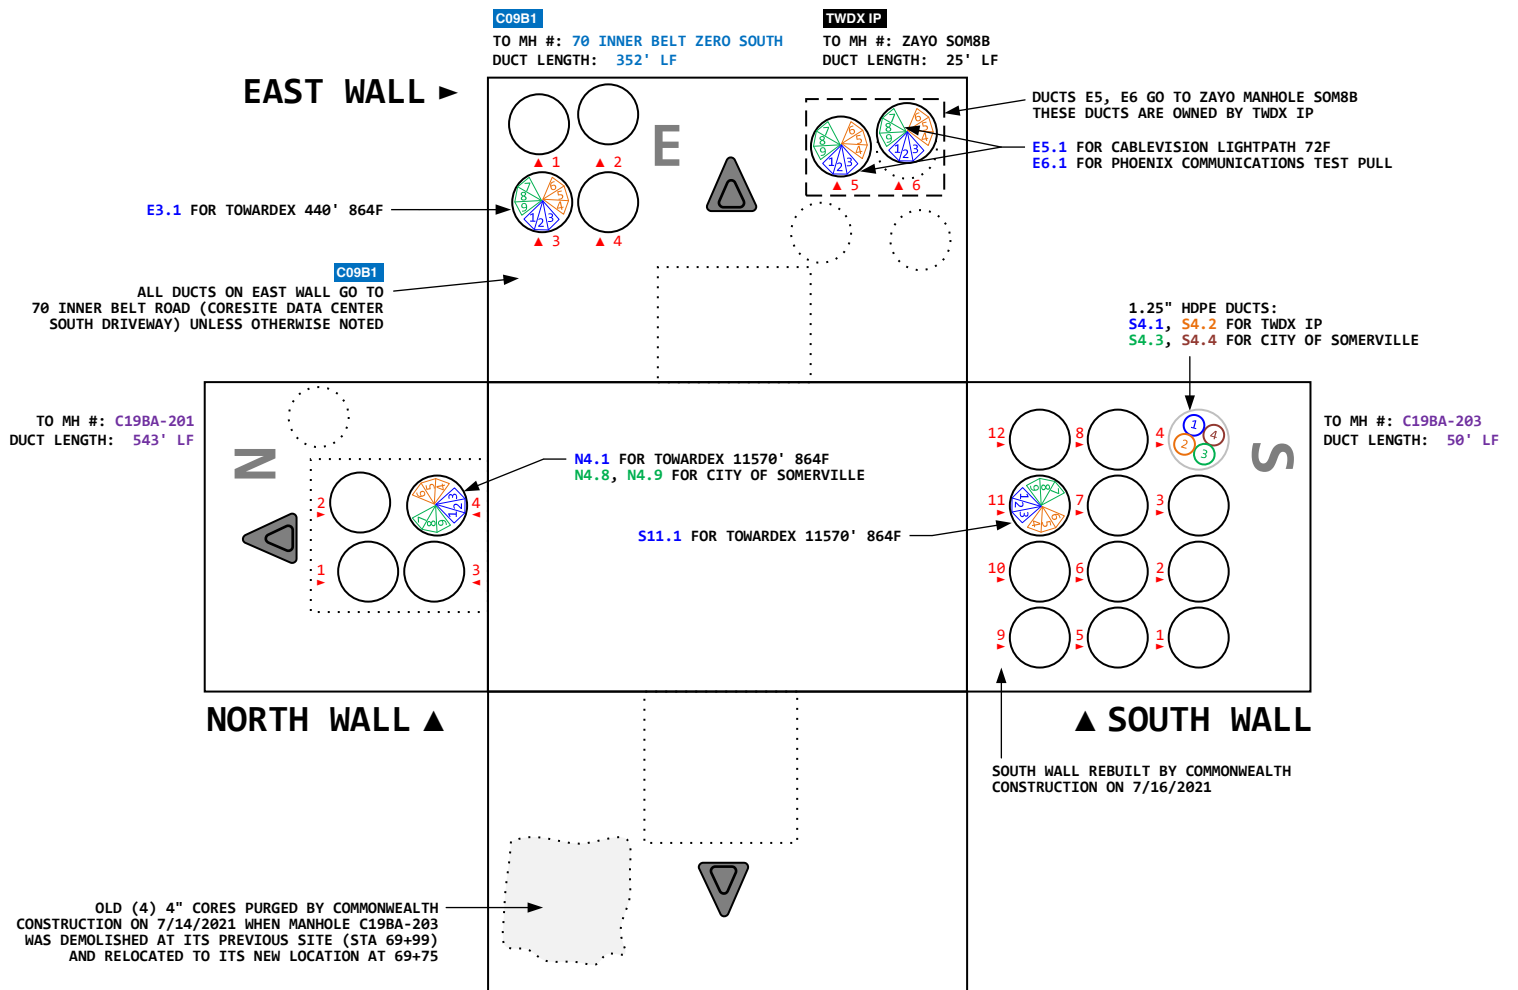

**NOTICE TO UTILITY LOCATORS:**  
All TOWARDEX owned underground  
facilities, including ducts and cable vaults  
shall be delineated and marked on surface  
with identifying abbreviation of "TWDX"